



1 PERSPECTIVES FROM NORTH-WEST



2 PERSPECTIVE FROM NORTH-EAST

ATTIC STORAGE OF SMITHVILLE

NW 136TH ST. & 169 HWY.
SMITHVILLE, MO 64089

Hernly
ASSOCIATES, Inc.
ARCHITECTS
PRESERVATION CONSULTANTS
GRANT ADMINISTRATORS

1100 Rhode Island St.
Lawrence, Kansas
66044
785 - 749 - 5806
FAX 785 - 749 - 1515

PERSPECTIVES

Date: 2/12/2020
Drawn by: Author
Checked by: Checker
Revisions:

A7.0



ATTIC STORAGE OF SMITHVILLE


NW 136TH ST. & 169 HWY.
SMITHVILLE, MO 64089

Hernly
ASSOCIATES, Inc.
ARCHITECTS
PRESERVATION CONSULTANTS
GRANT ADMINISTRATORS


1100 Rhode Island St.
Lawrence, Kansas
66044
785 - 749 - 5806
FAX 785 - 749 - 1515

PERSPECTIVES

Date: 2/12/2020
Drawn by: Author
Checked by: Checker
Revisions:

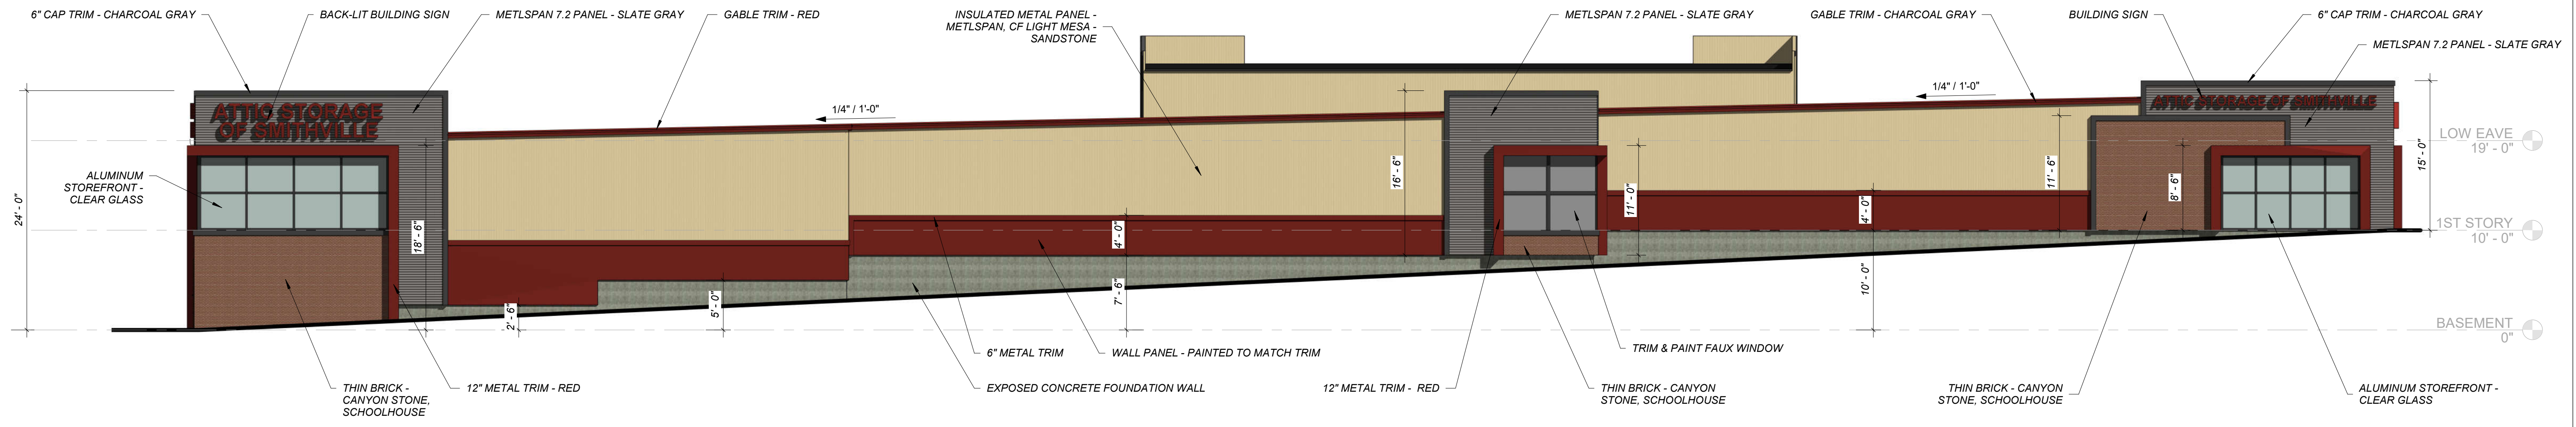

1 EAST ELEVATION
1/8" = 1'-0"

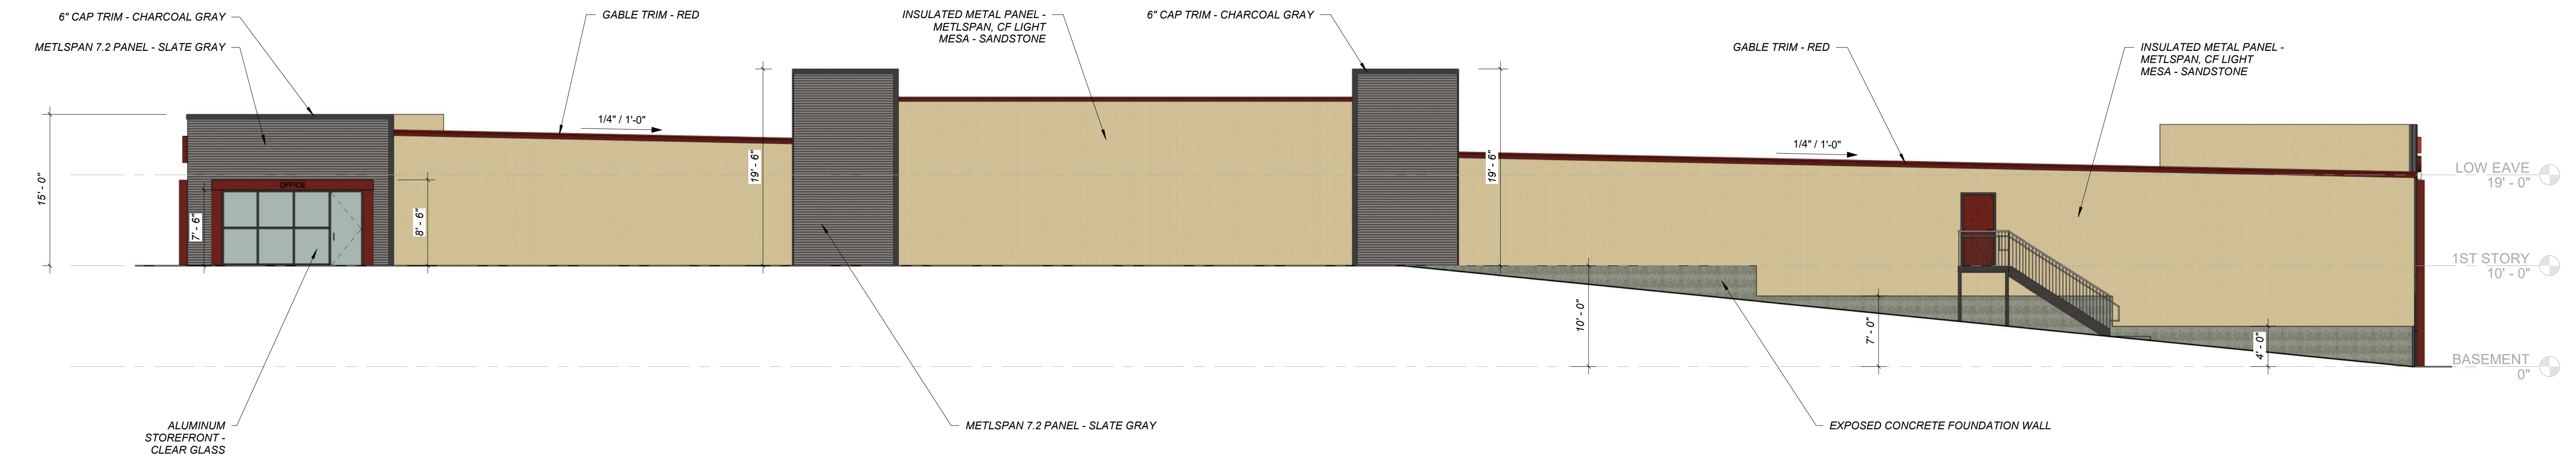

2 WEST ELEVATION
1/8" = 1'-0"

ATTIC STORAGE OF SMITHVILLE
NW 136TH ST. & 169 HWY.
SMITHVILLE, MO 64089


Hernly
ASSOCIATES, Inc.
ARCHITECTS
PRESERVATION CONSULTANTS
GRANT ADMINISTRATORS

1100 Rhode Island St.
Lawrence, Kansas
66044
785 - 749 - 5806
FAX 785 - 749 - 1515

ELEVATIONS


Date: 8/13/2020
Drawn by: WCTJ
Checked by: Checker
Revisions:

A2.0

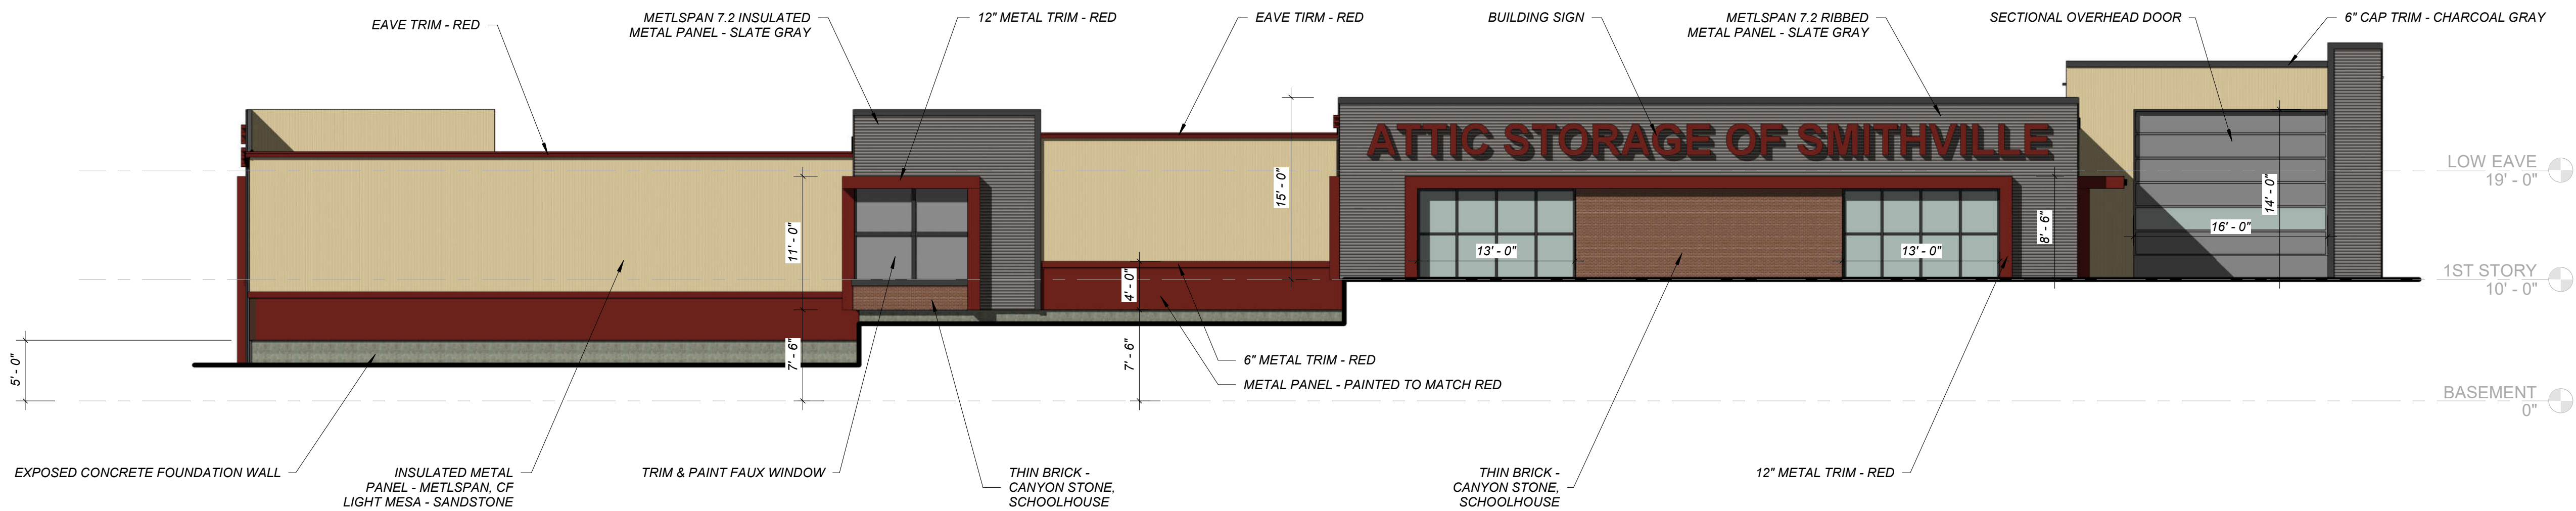

1 NORTH ELEVATION

1/8" = 1'-0"

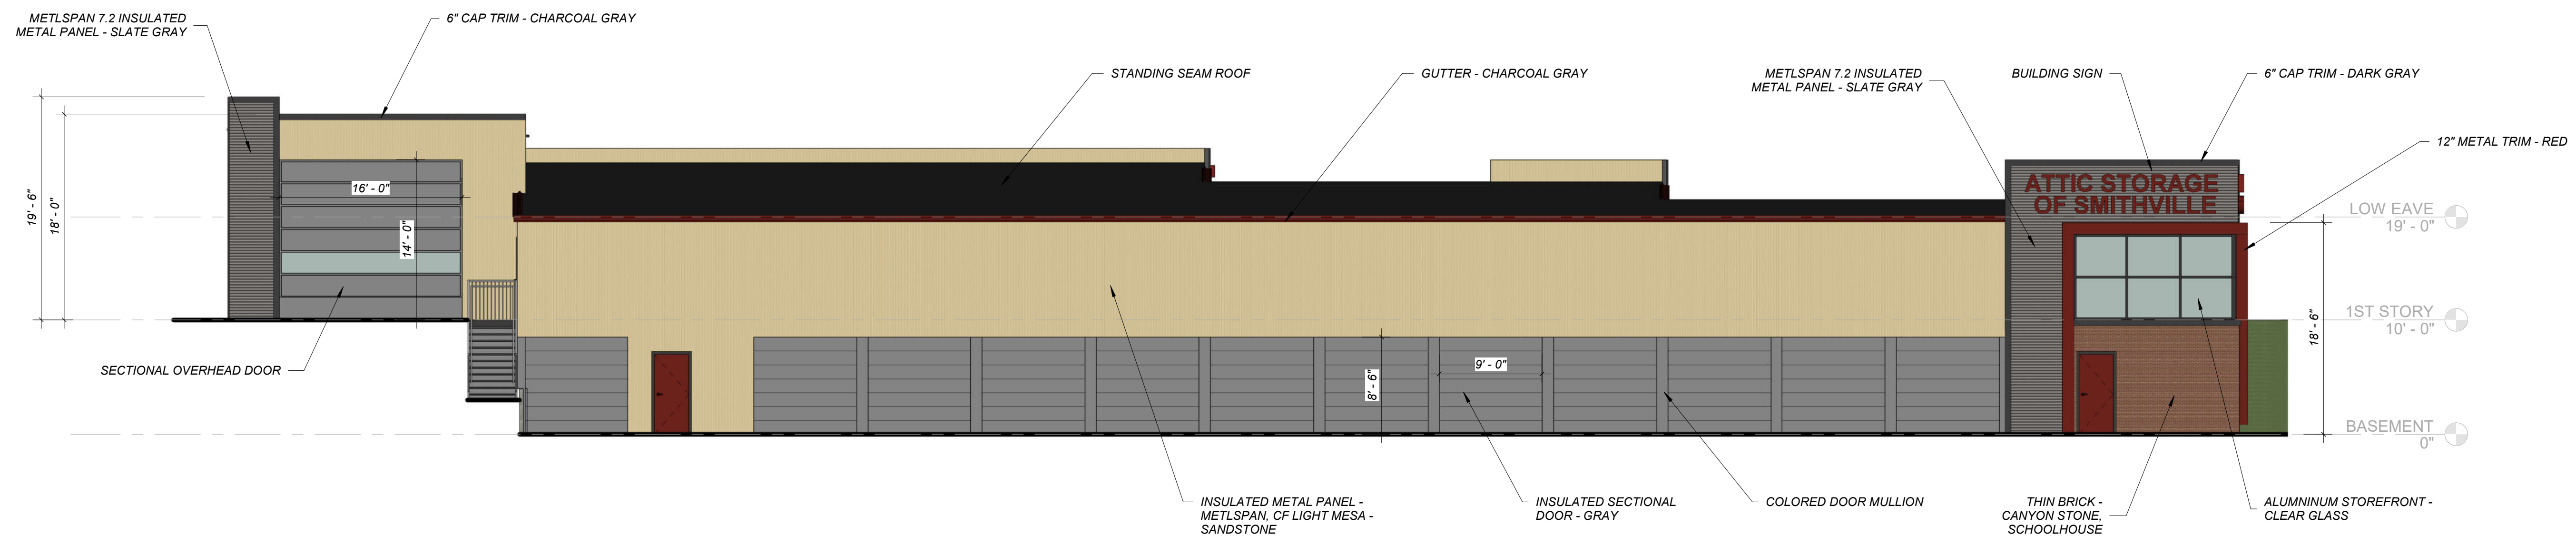

2 SOUTH ELEVATION

1/8" = 1'-0"

ATTIC STORAGE OF SMITHVILLE

NW 136TH ST. & 169 HWY.
SMITHVILLE, MO 64089


Hernly
ASSOCIATES, Inc.
ARCHITECTS
PRESERVATION CONSULTANTS
GRANT ADMINISTRATORS

1100 Rhode Island St.
Lawrence, Kansas
66044
785 - 749 - 5806
FAX 785 - 749 - 1515


ELEVATIONS

Date: 8/13/2020
Drawn by: WCTJ
Checked by: Checker
Revisions:


A2.1

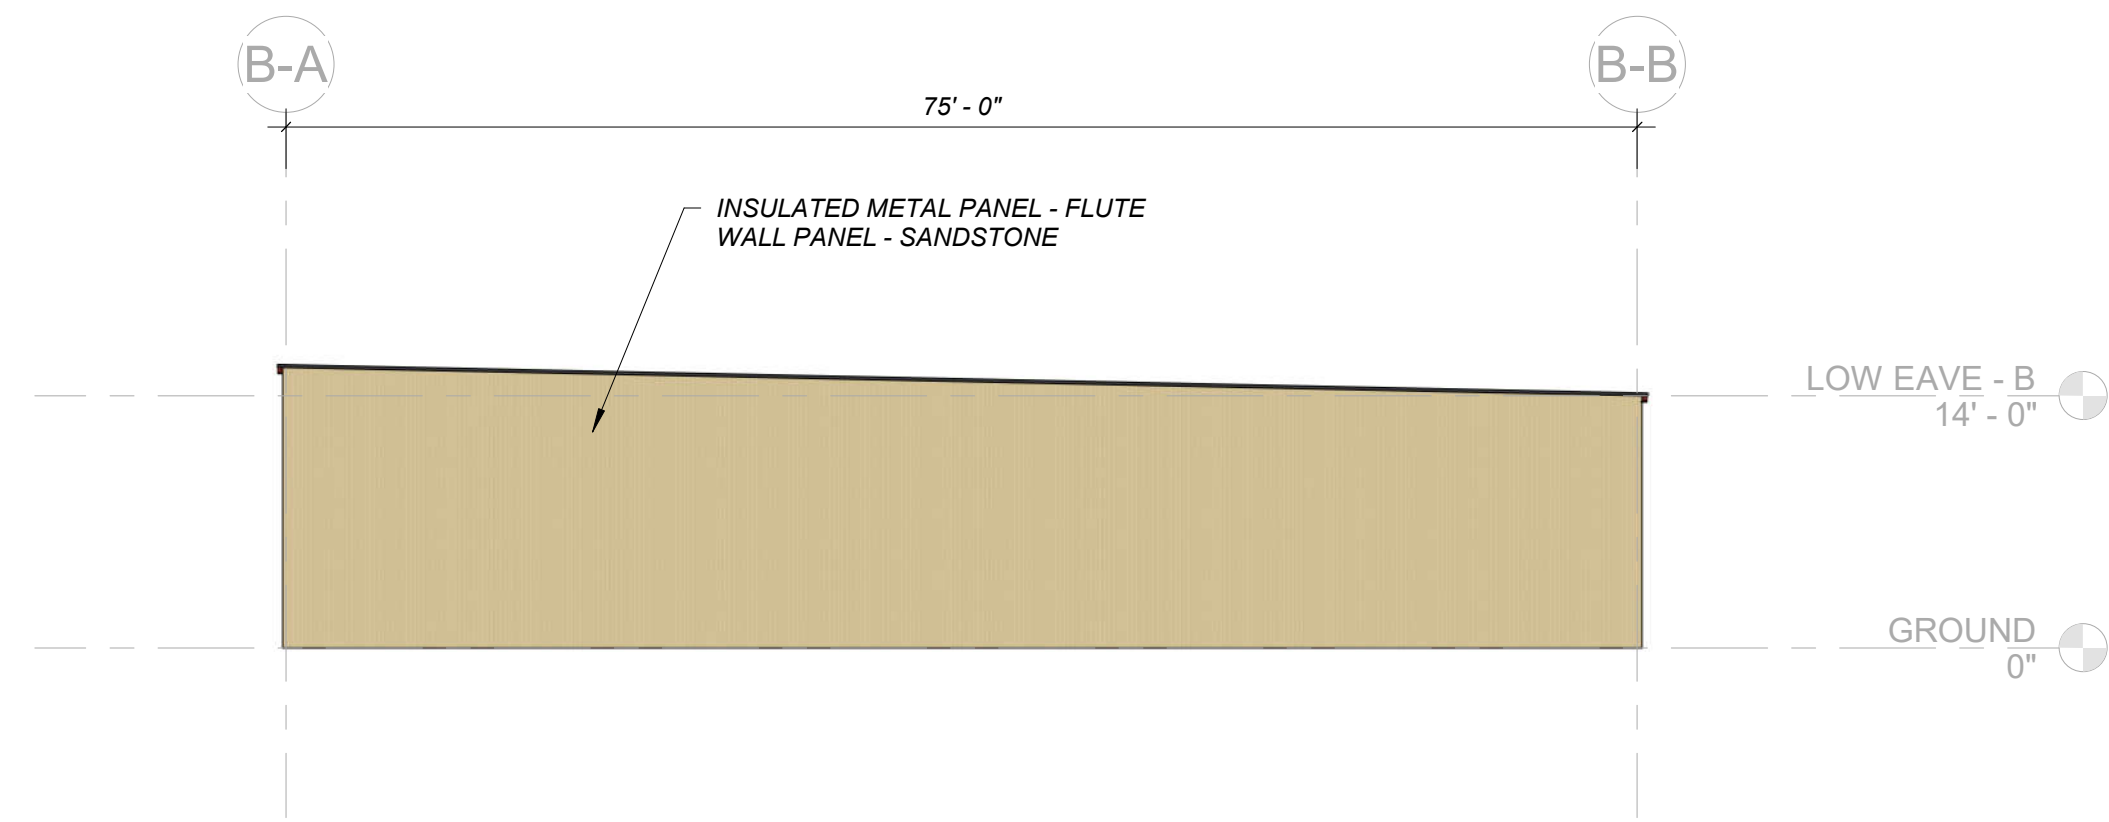


1 BUILDING B - NORTH ELEVATION
3/32" = 1'-0"

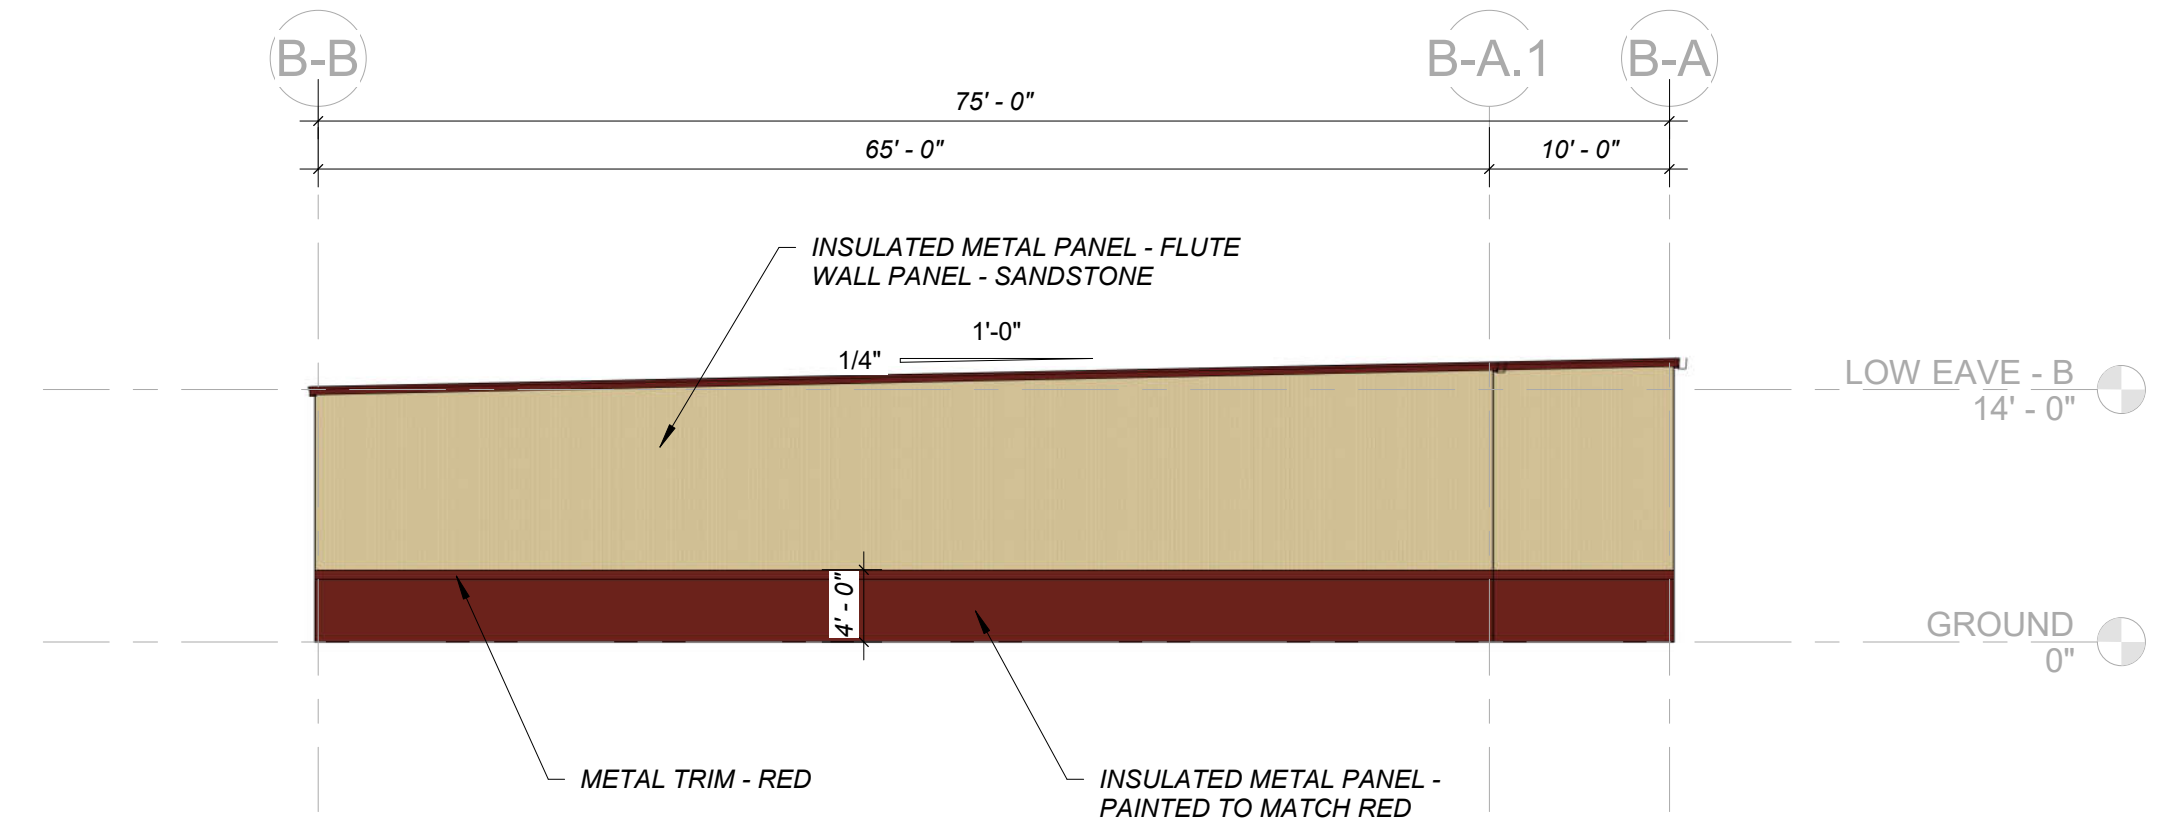

2 BUILDING B - SOUTH ELEVATION
3/32" = 1'-0"

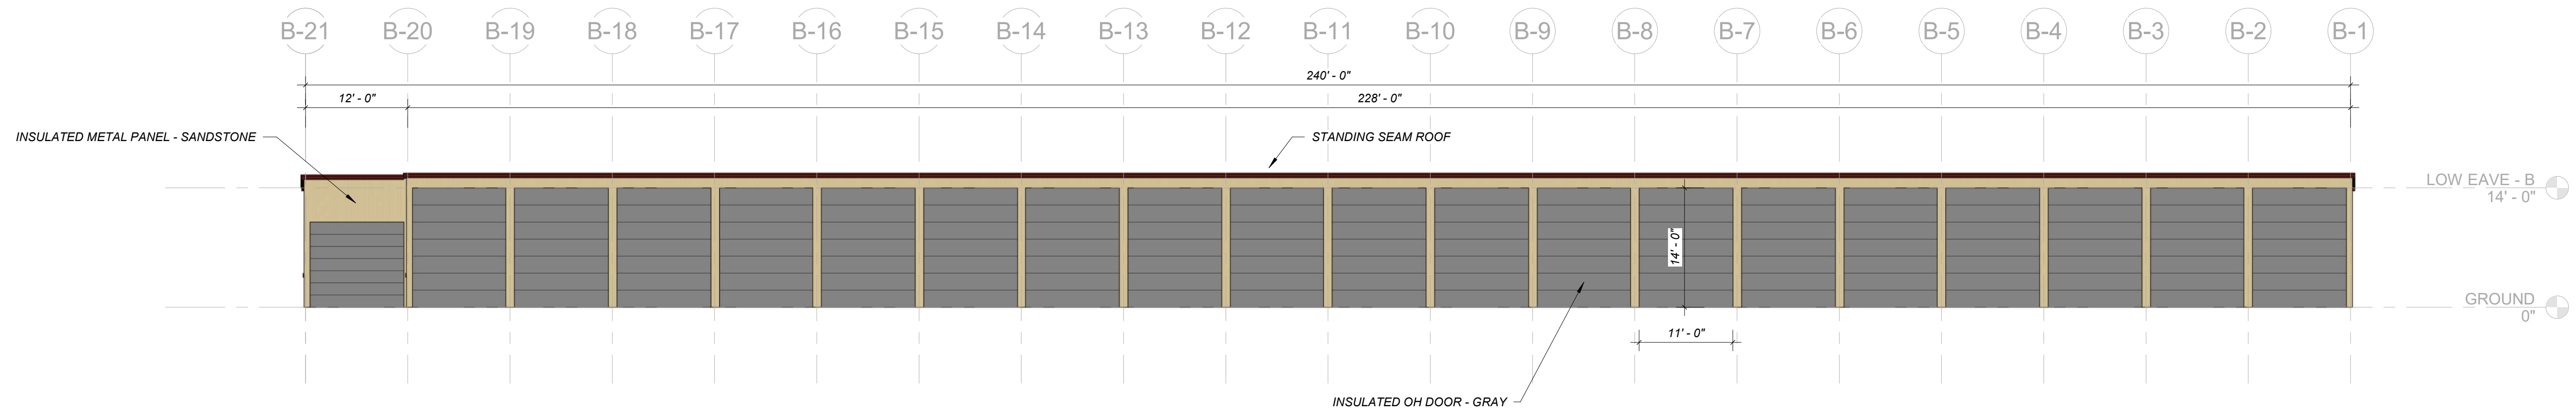

3 BUILDING B - EAST ELEVATION
3/32" = 1'-0"

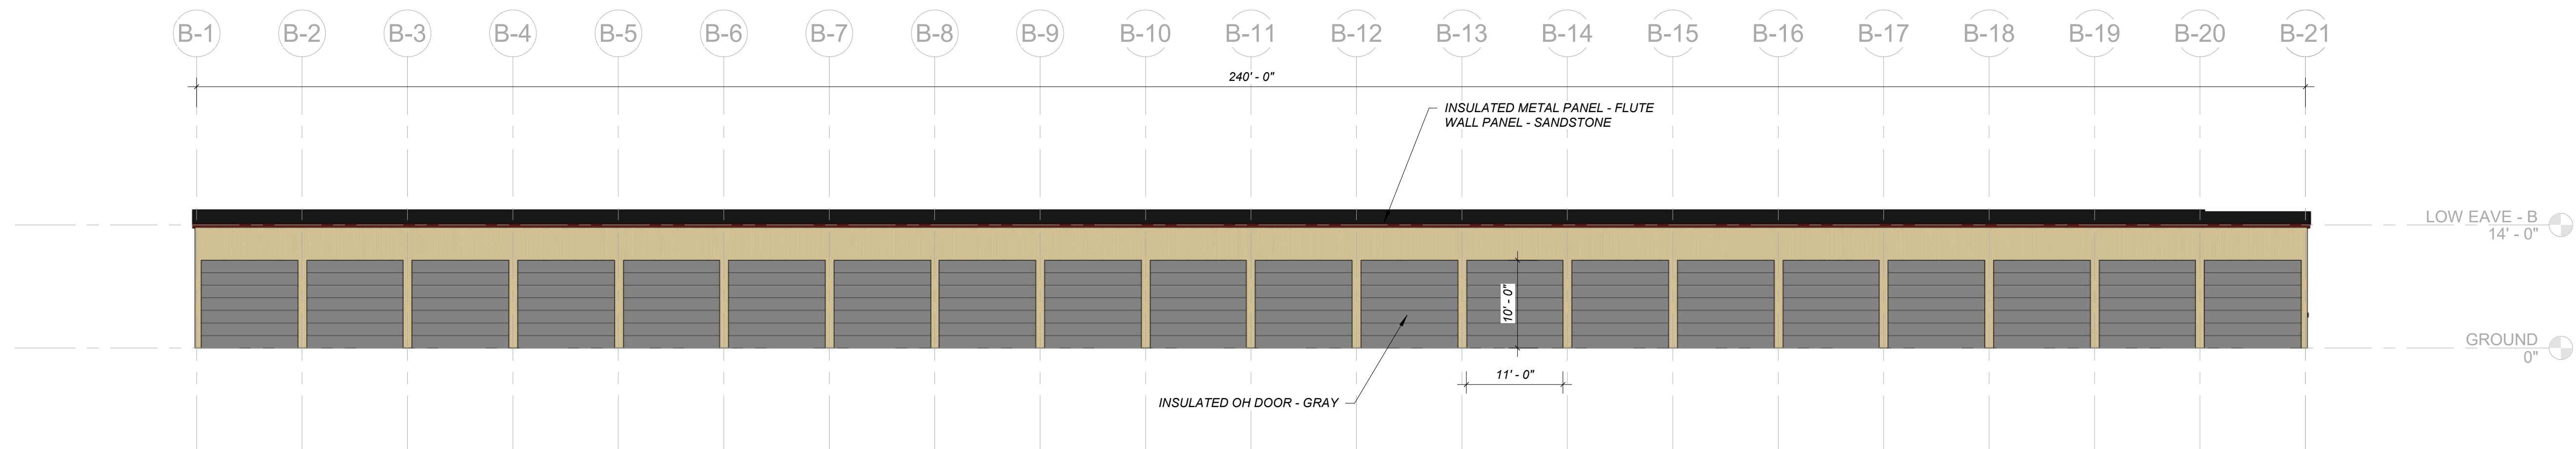

4 BUILDILNG B - WEST ELEVATION
3/32" = 1'-0"

